


MONROE STREET

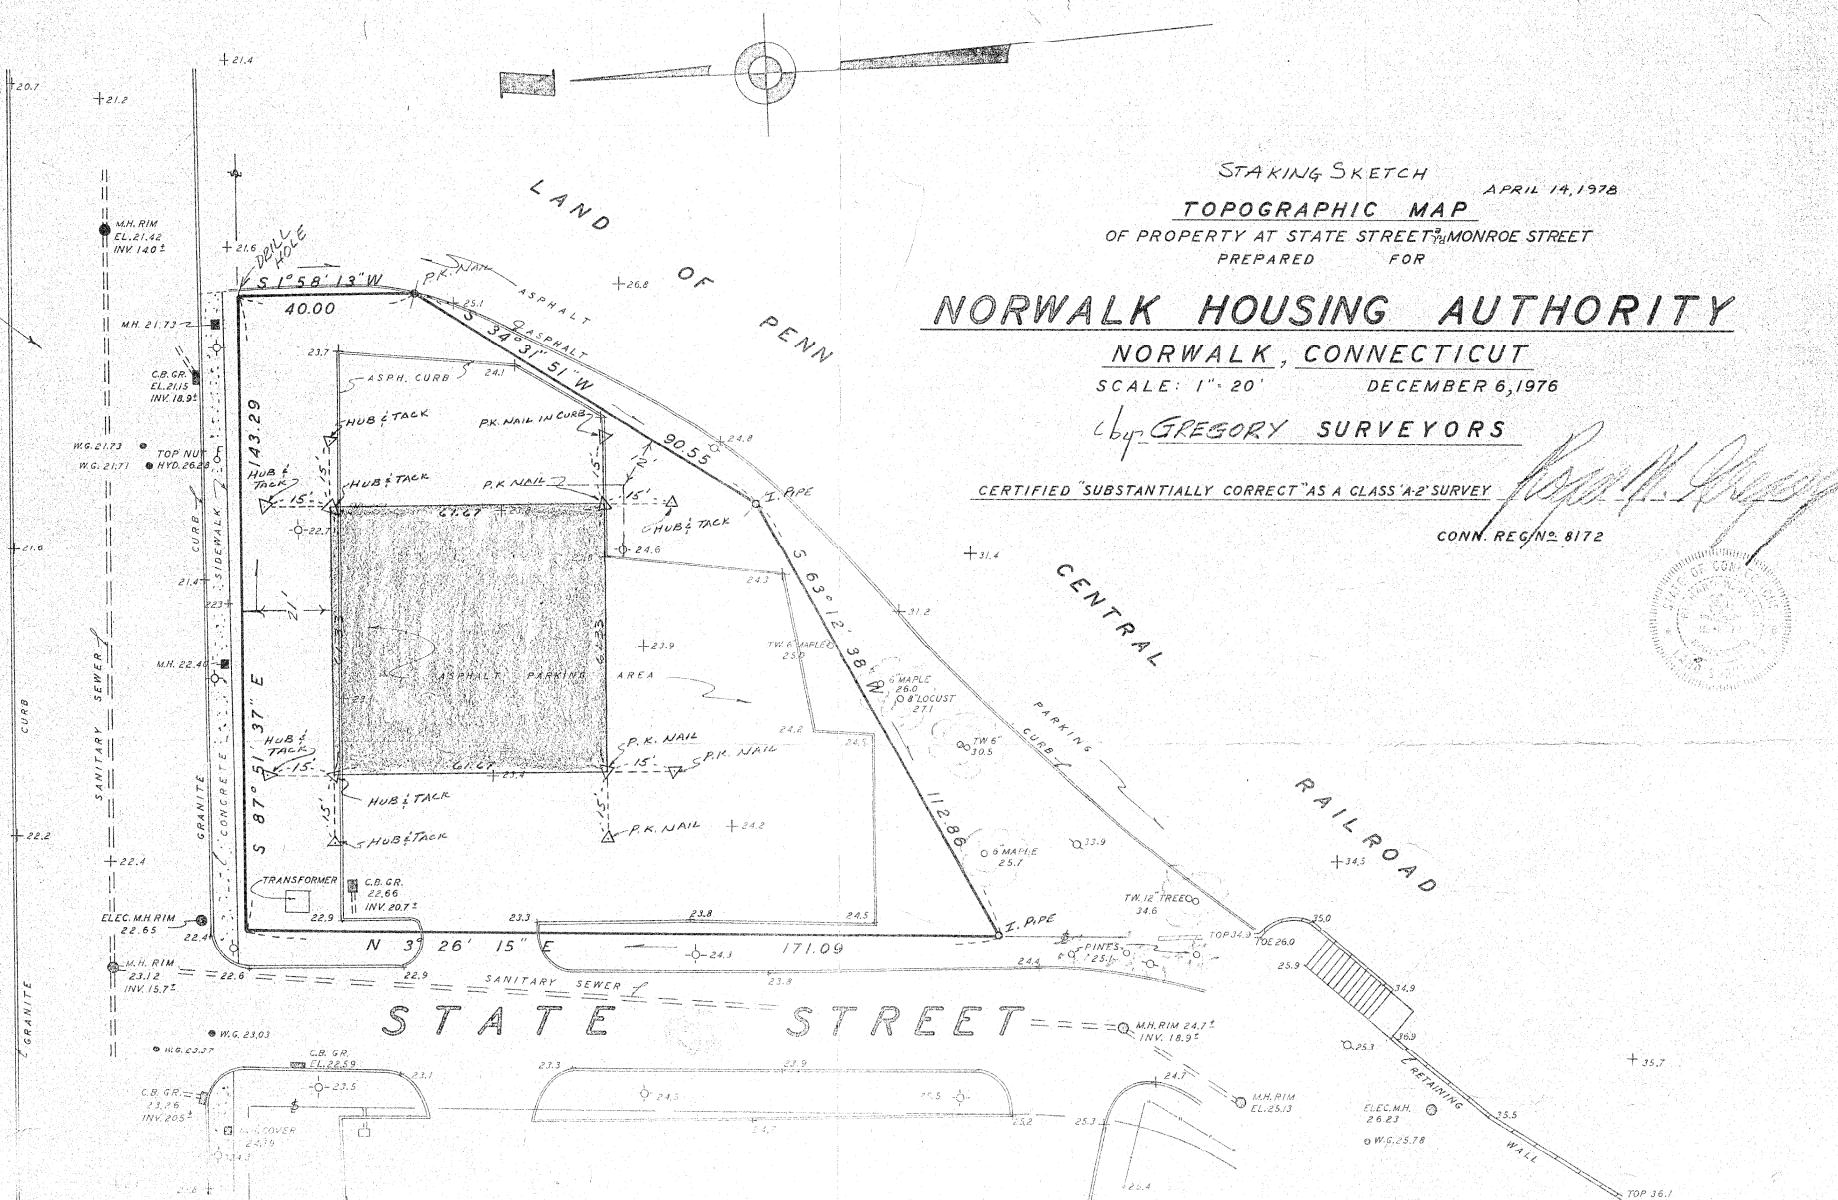

STAKING SKETCH
TOPOGRAPHIC MAP
OF PROPERTY AT STATE STREET & MONROE STREET
PREPARED FOR

NORWALK HOUSING AUTHORITY

NORWALK, CONNECTICUT

SCALE: 1" = 20'

DECEMBER 6, 1976

by GREGORY SURVEYORS

CERTIFIED "SUBSTANTIALLY CORRECT" AS A CLASS "A-2" SURVEY

CONN. REG. NO. 8172



NOTE

1. PROPERTY SHOWN ON MAP BY HARRY E. BRYAN, P.E. & L.S. ENTITLED "CITY OF NORWALK, CONN., U.S. CONN. R-34, SOUTH NORWALK RENEWAL PROJECT NO. 1, DISPOSITION MAP SECTION V, SPRING STREET & MONROE STREET AREA, NORWALK, CONN., SCALE: 1" = 40', JAN. 6, 1966," FILE NO. 7301 N.T.C.
2. DATUM: MEAN SEA LEVEL.
3. C.B. GR. DENOTES CATCH BASIN GRATE.
4. DENOTES SANITARY MANHOLE UNLESS OTHERWISE STATED
5. UTILITY POLE
6. ELECTRIC LIGHT POLE
7. DENOTES WATERGATE
8. SPOT ELEVATION
9. § DENOTES STREET LINE

3. AREA = 17,663 SQ. FT. OR 0.405 AC.